


Architect
KHALED OSMAN

ROAD 32 M

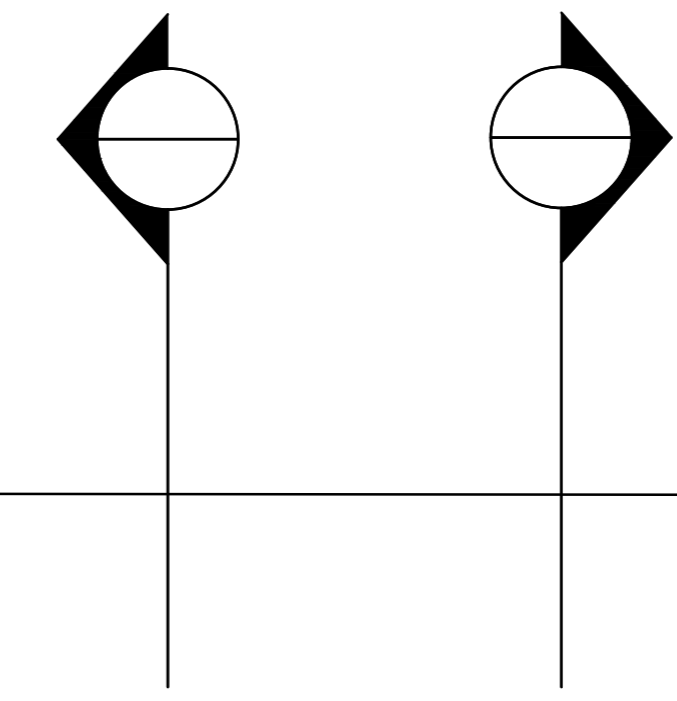


PLOT LIMIT

SET-BACK LIMIT

FLOWER BOX

FLOWER BOX


FLOWER BOX

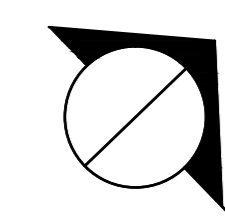

CC
A17

4.00

4.00

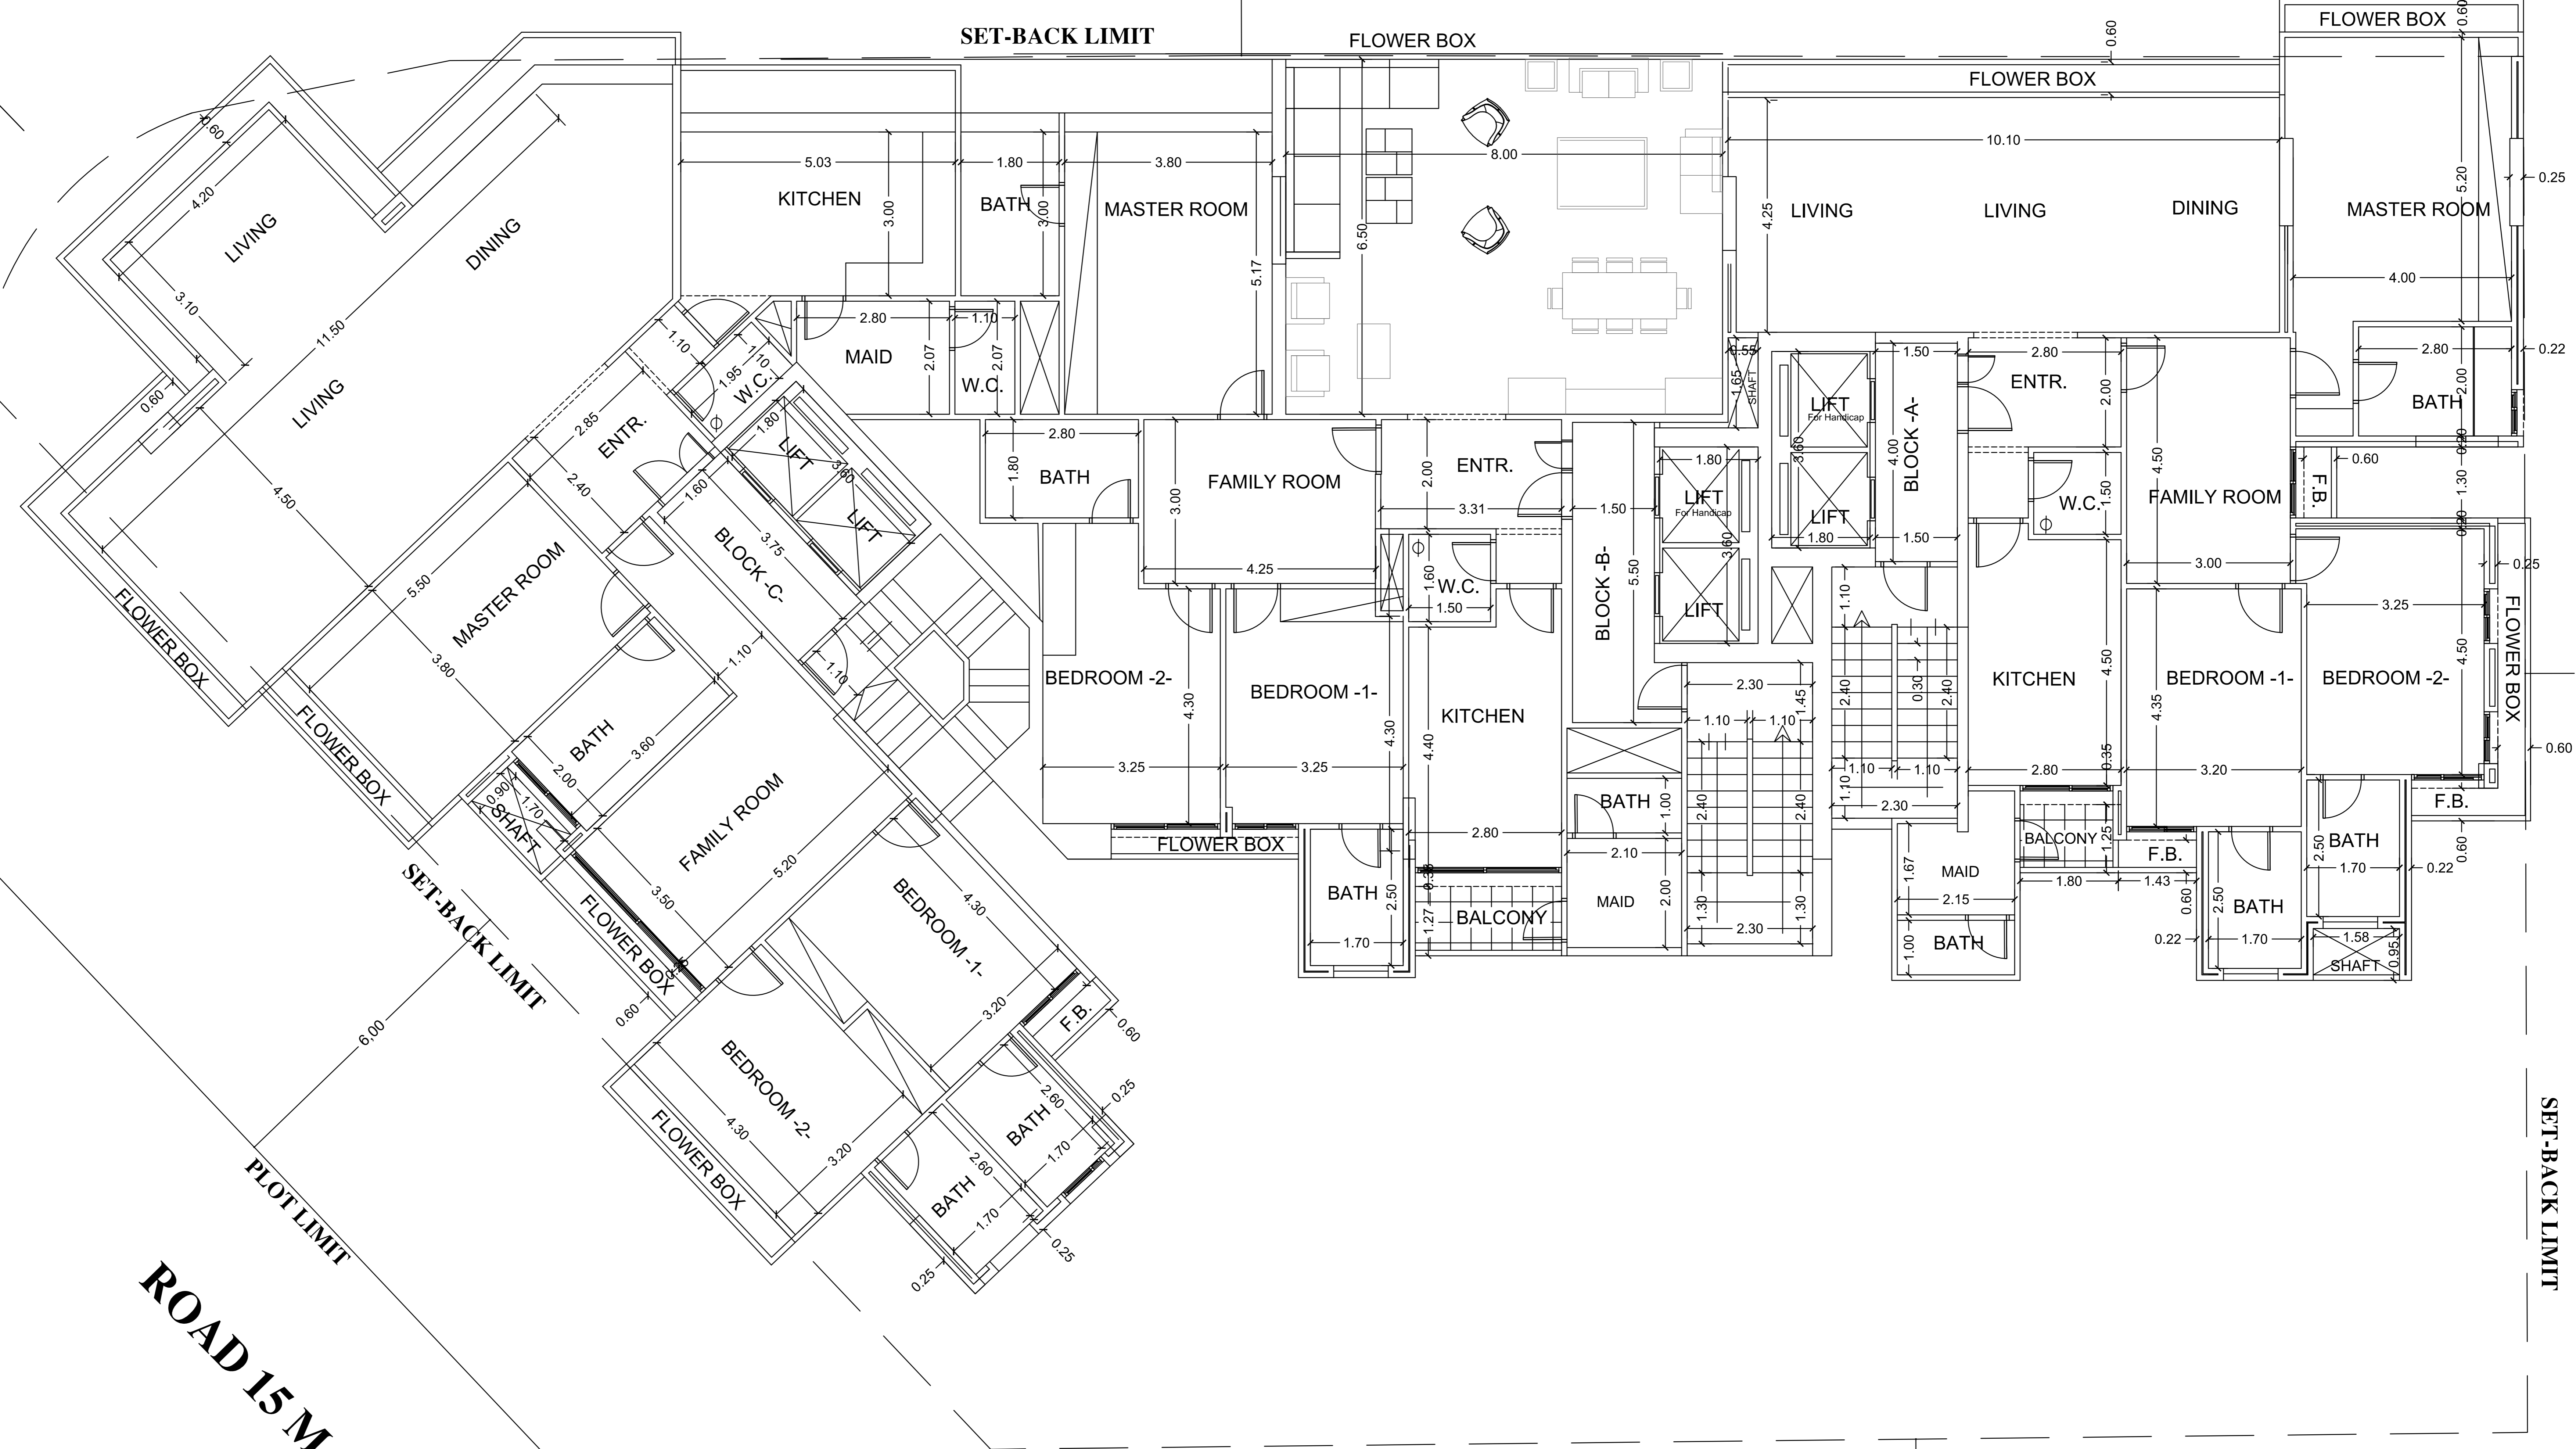

PLOT LIMIT


SET-BACK LIMIT

ROAD 15 M

PLOT LIMIT

PLOT LIMIT

SET-BACK LIMIT

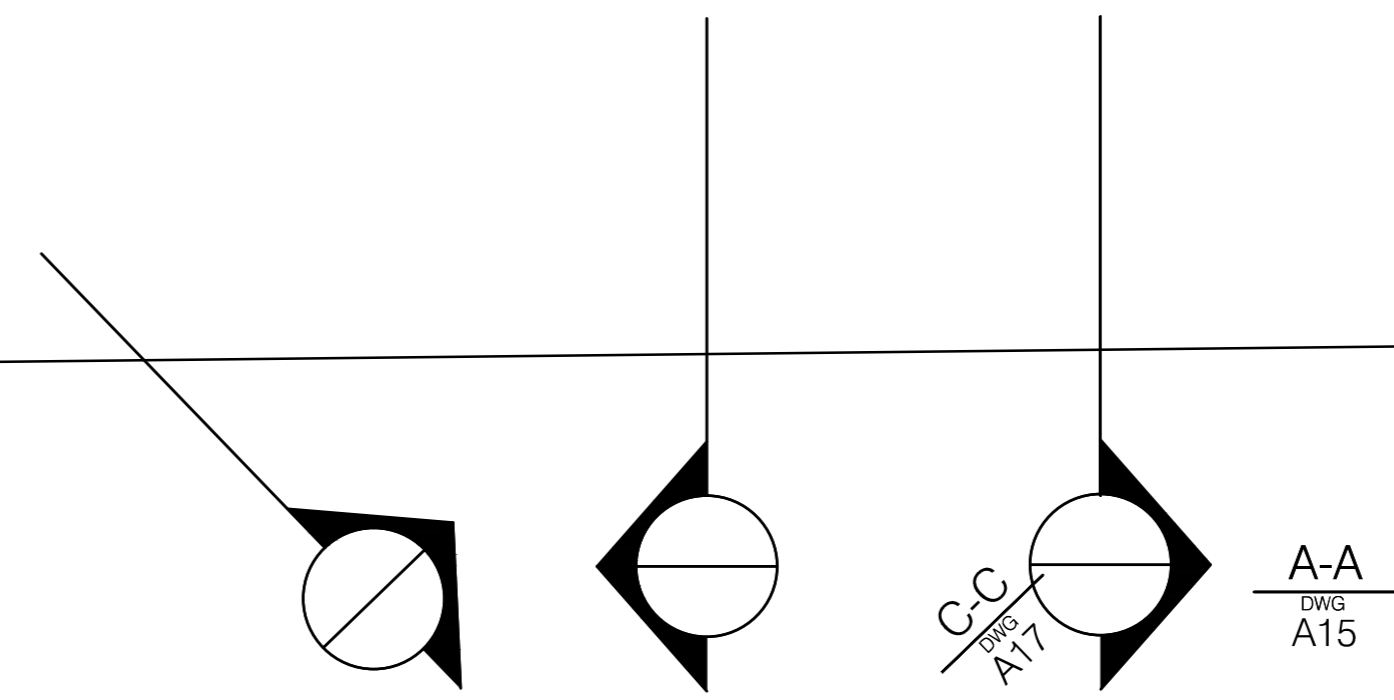

A-A
A15

B-B
A16

CC
A17

Note:

Created date: 22-02-2020
Total Editing Time: 00 h, 00 m
Project Work Package: Mousaytbeh
Arch. Name: KHALED OSMAN
Draw:
Owner: RABAH JABER
Architectural
Name Of Project: OJEH - 5047 -
Drawing: IMPLANTATION
Info. about the file: 21-04-2021
No. of Plot: 1
HD | Type | Format | Scale-CAD
D1 | ACAD | 2011 | 1 Unit = 1 Meter
File Name: Mousaytbeh 5047-5-.dwg

Sheet: 1ST & 2ND FLOOR PLAN
Number Of Drawing: A 09

تعلمة البواب والشبلي لغسي لاجدران لاخارجية
تتضمم زجاج مزدوج
- NOTE:
ALL EXTERNAL WALLS ARE DOUBLE WALLS.
15cm FAN CONNECTED TO THE ROOF.



الجمهورية اللبنانية

محافظة بيروت
قضاء بيروت
منطقة المصيطبة العقارية

مقياس ١/٥٠٠

خريطة شقالات العقار رقم ٥.٤٧

ختم و توقيع الطوبوغراف المجاز

مخصص لتقابة الطوبوغرافيين المجارين

جدول المساحات

رقم العقار	المساحة م ^٢
٥.٤٧	١٥١٩ م ^٢

